


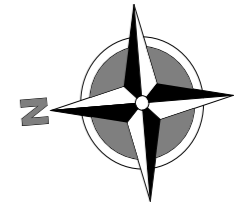

FLOOR PLAN -UNIT 92

| AREA CALCULATIONS | |
|-------------------|---------------------------|
| PROPOSED DWELLING | 140.8m ² |
| VERANDAH | 7.9m ² |
| ALFRESCO | 17.3m ² |
| GARAGE | 31.6m ² |
| TOTAL | 197.6m² |



| REV | DATE | DESCRIPTION |
|-----|------|-------------|
| | | |

paul langcake design pty ltd
PO Box 1126 Mount Barker SA 5251
p. (08) 83916305 m. 0411 441 834


client:
**MURRAY LANDS
RETIREMENT VILLAGE**
project:
**PROPOSED UNIT
REDEVELOPMENT at
5 PUGH AVE.
SOUTH AUSTRALIA**
sheet content:
FLOOR PLAN -UNIT 92

scale: 1:100
date: APRIL 2015
drawn: PL
job no: 140408
drawing no: PL-9


Figured dimensions shall take preference over scaled drawings.

Contractors shall verify all dimensions on site before commencing any work.


© copyright
These drawings are copyright and remain the exclusive property of the designer. Legal action will be taken against any infringement in part or whole unless written authority is given by Paul Langcake Design pty. Ltd.

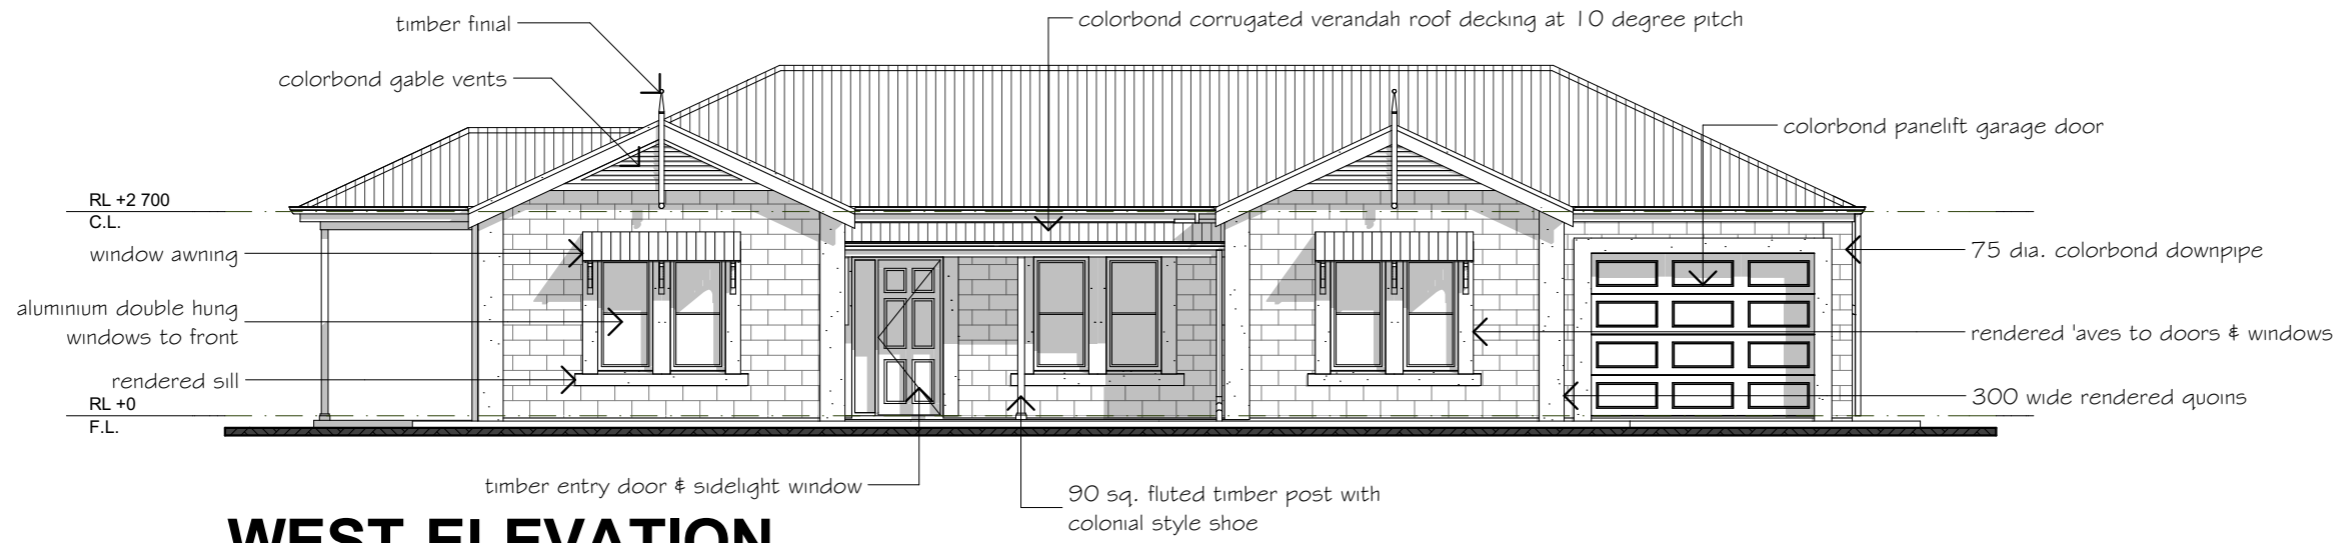


WEST ELEVATION

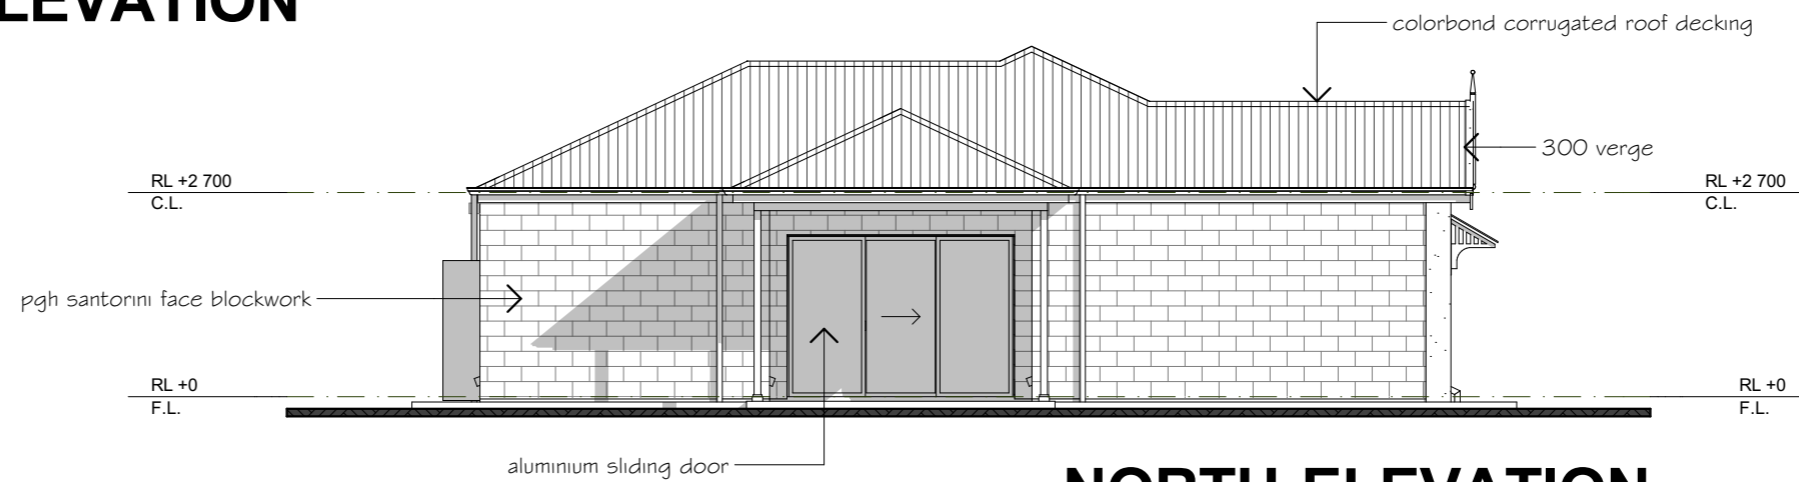

NORTH ELEVATION

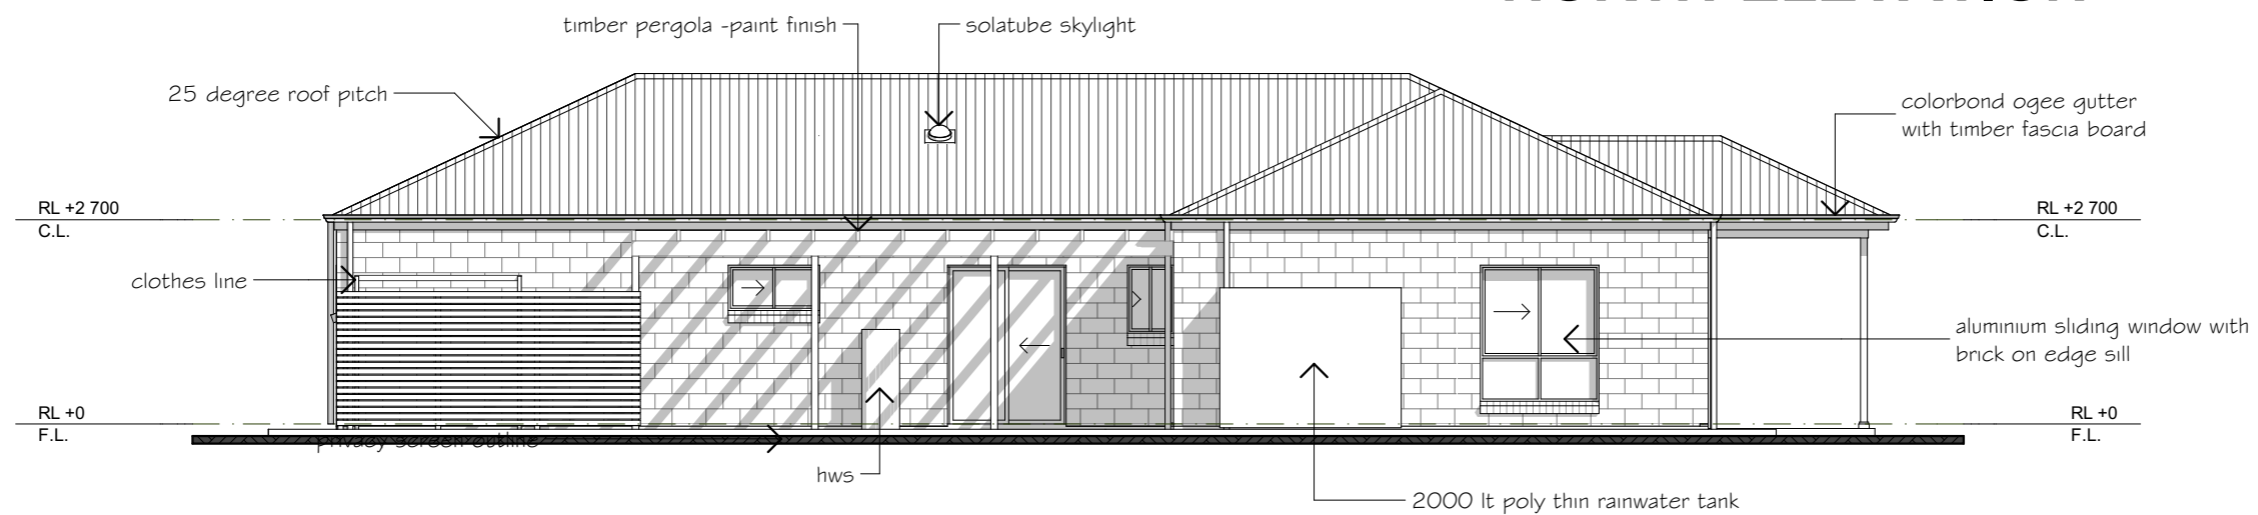

EAST ELEVATION

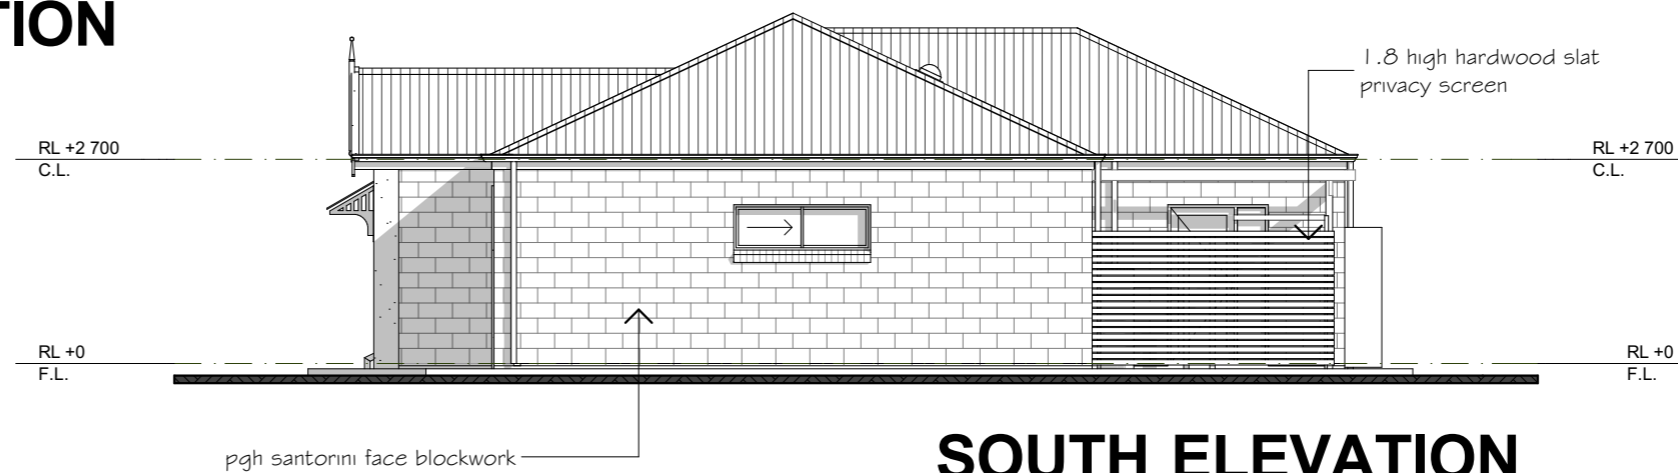

SOUTH ELEVATION

| REV | DATE | DESCRIPTION |
|-----|------|-------------|
| | | |

paul langcake design pty ltd
PO Box 1126 Mount Barker SA 5251
p. (08) 83916305 m. 0411 441 834

client:
**MURRAY LANDS
RETIREMENT VILLAGE**
project:
**PROPOSED UNIT
REDEVELOPMENT at
5 PUGH AVE.
SOUTH AUSTRALIA**
sheet content:
ELEVATIONS -UNIT 92

scale: 1:100
date: APRIL 2015
drawn: PL
job no: 140408
drawing no: PL-10

Figured dimensions shall take preference over scaled drawings.

Contractors shall verify all dimensions on site before commencing any work.

© copyright
These drawings are copyright and remain the exclusive property of the designer. Legal action will be taken against any infringement in part or whole unless written authority is given by Paul Langcake Design pty. Ltd.